


FAP RTE.	SECTION	COUNTY	TOTAL SHEETS	SHEET NO.
PARK ROADS	DIST. 8 WSC 2005-2	RANDOLPH		7
STA.		TO STA.		
EXISTING CONDITIONS:				

CONTRACT NO. 76803

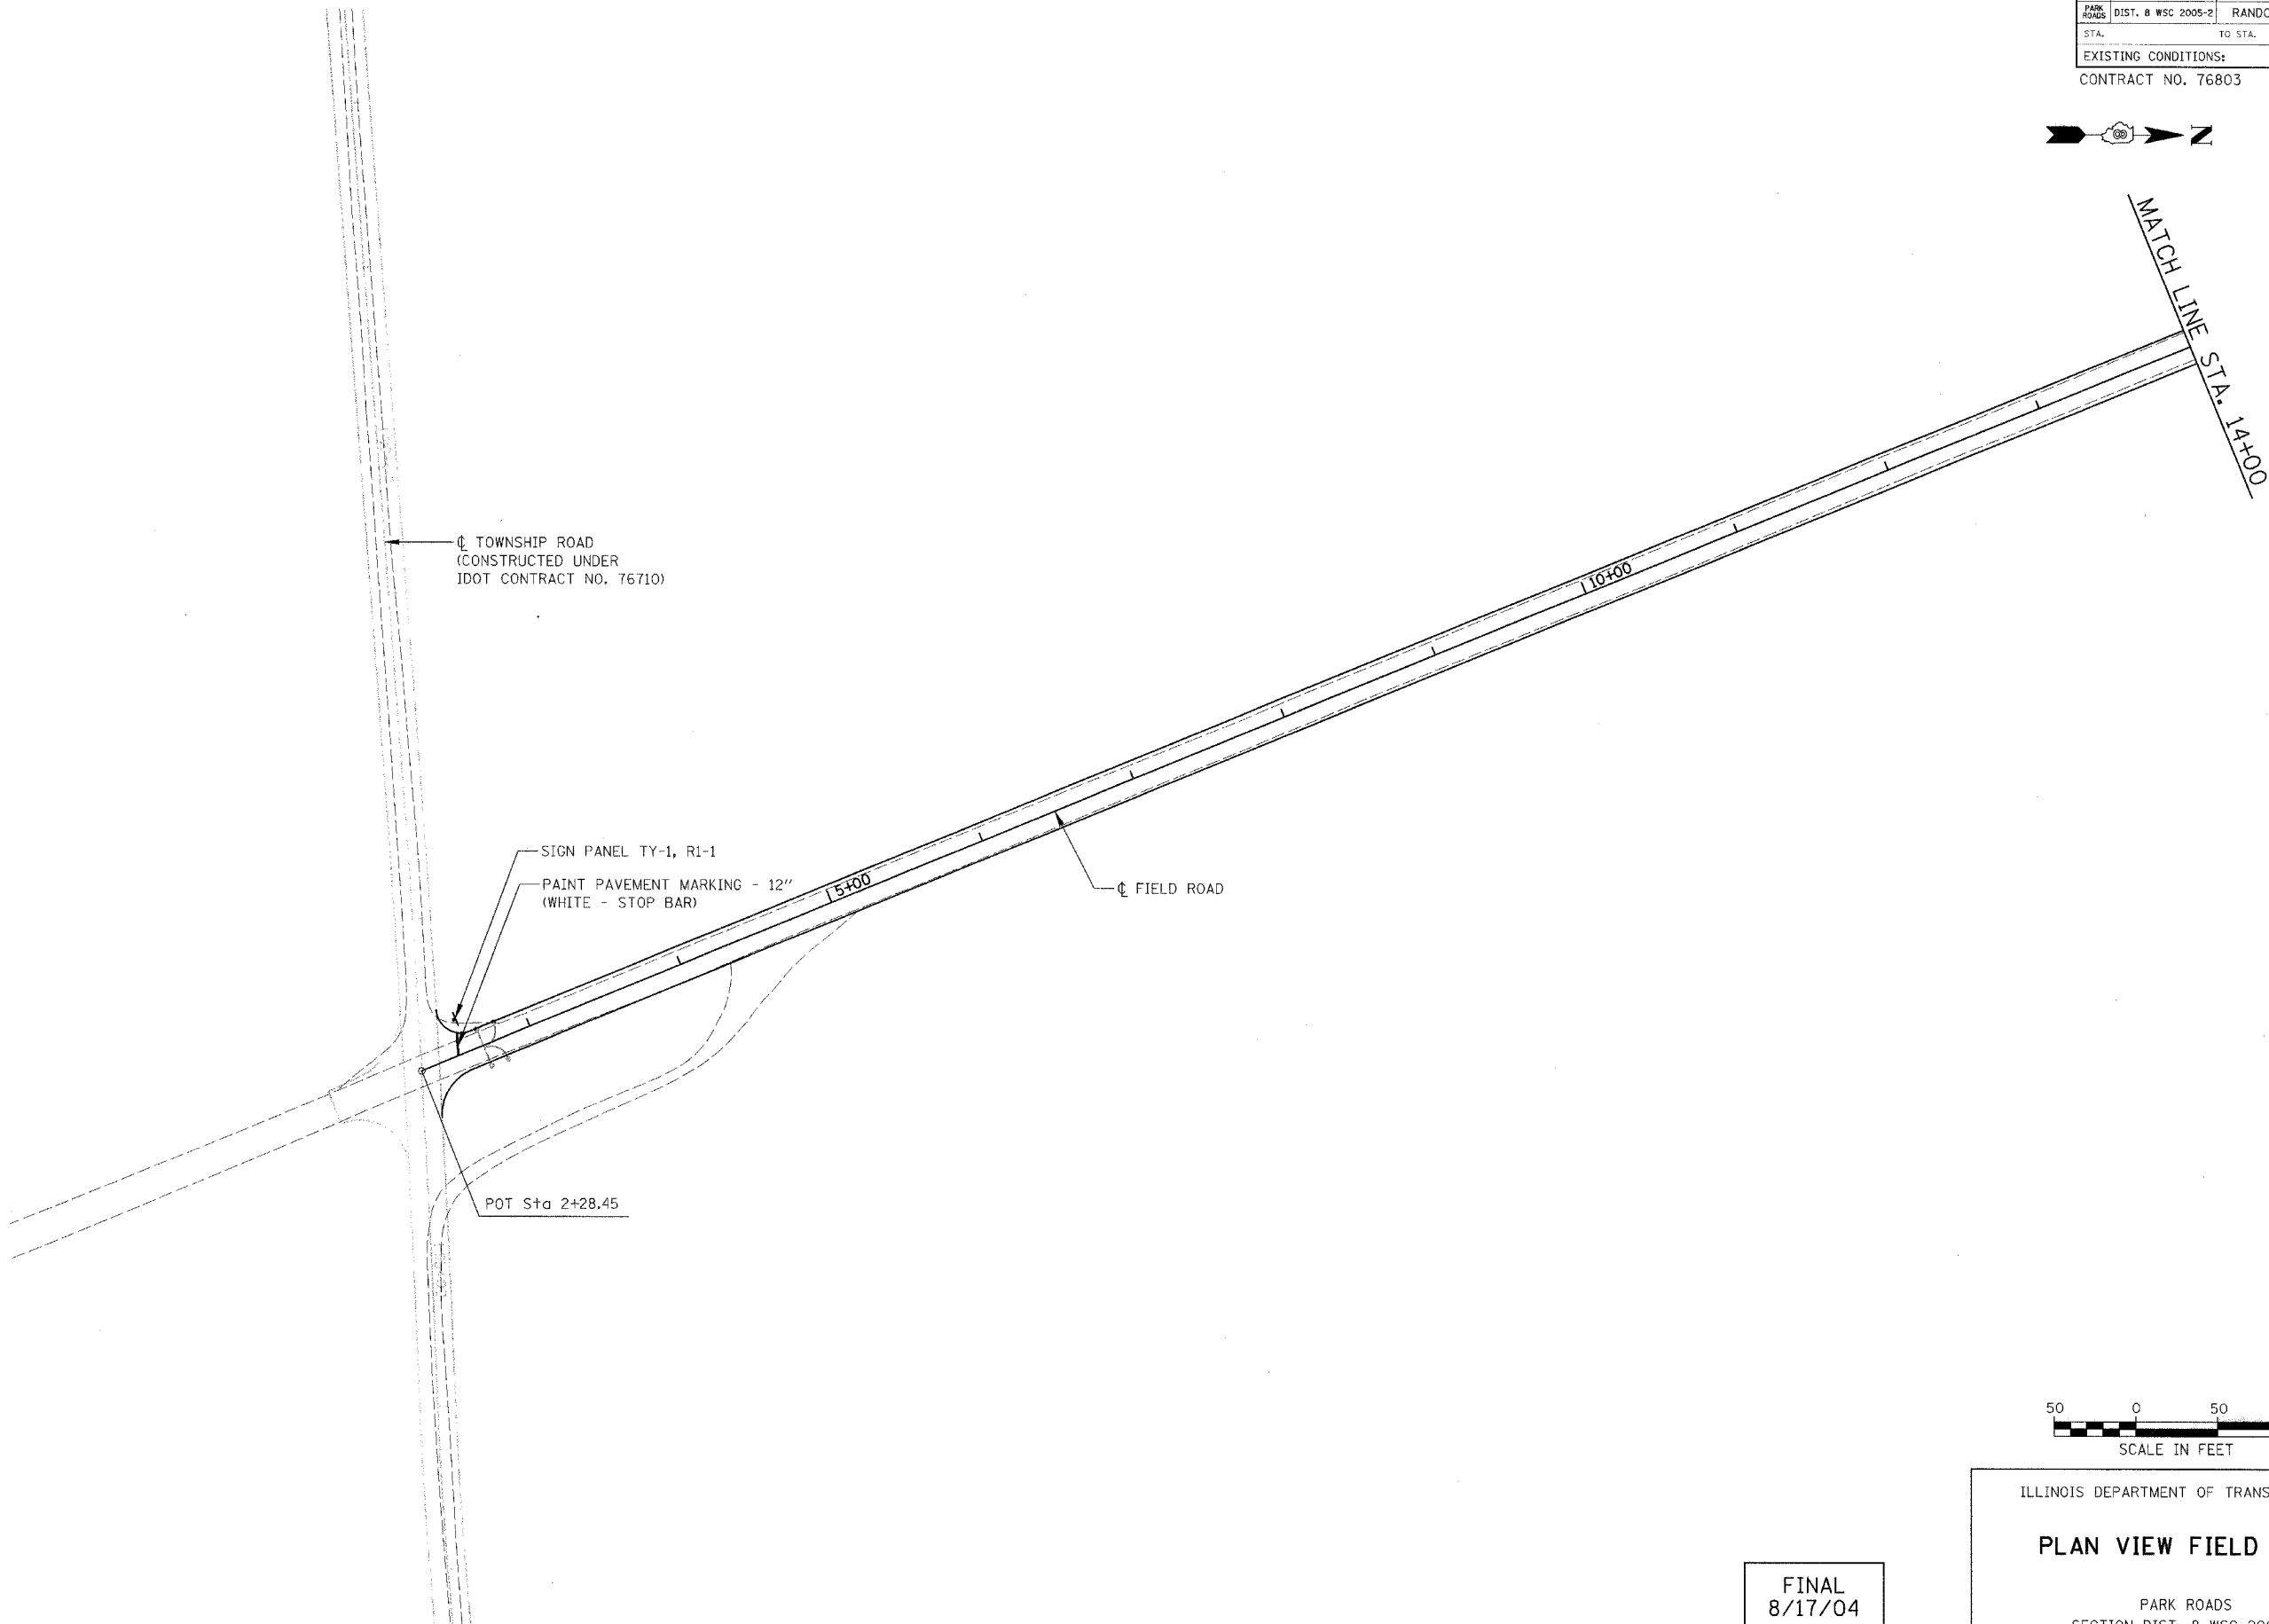

FINAL
8/17/04

ILLINOIS DEPARTMENT OF TRANSPORTATION

PLAN VIEW FIELD ROAD

PARK ROADS
SECTION DIST. 8 WSC 2005-2
RANDOLPH COUNTY

DRAWN BY: